


NGAURUHOE STREET

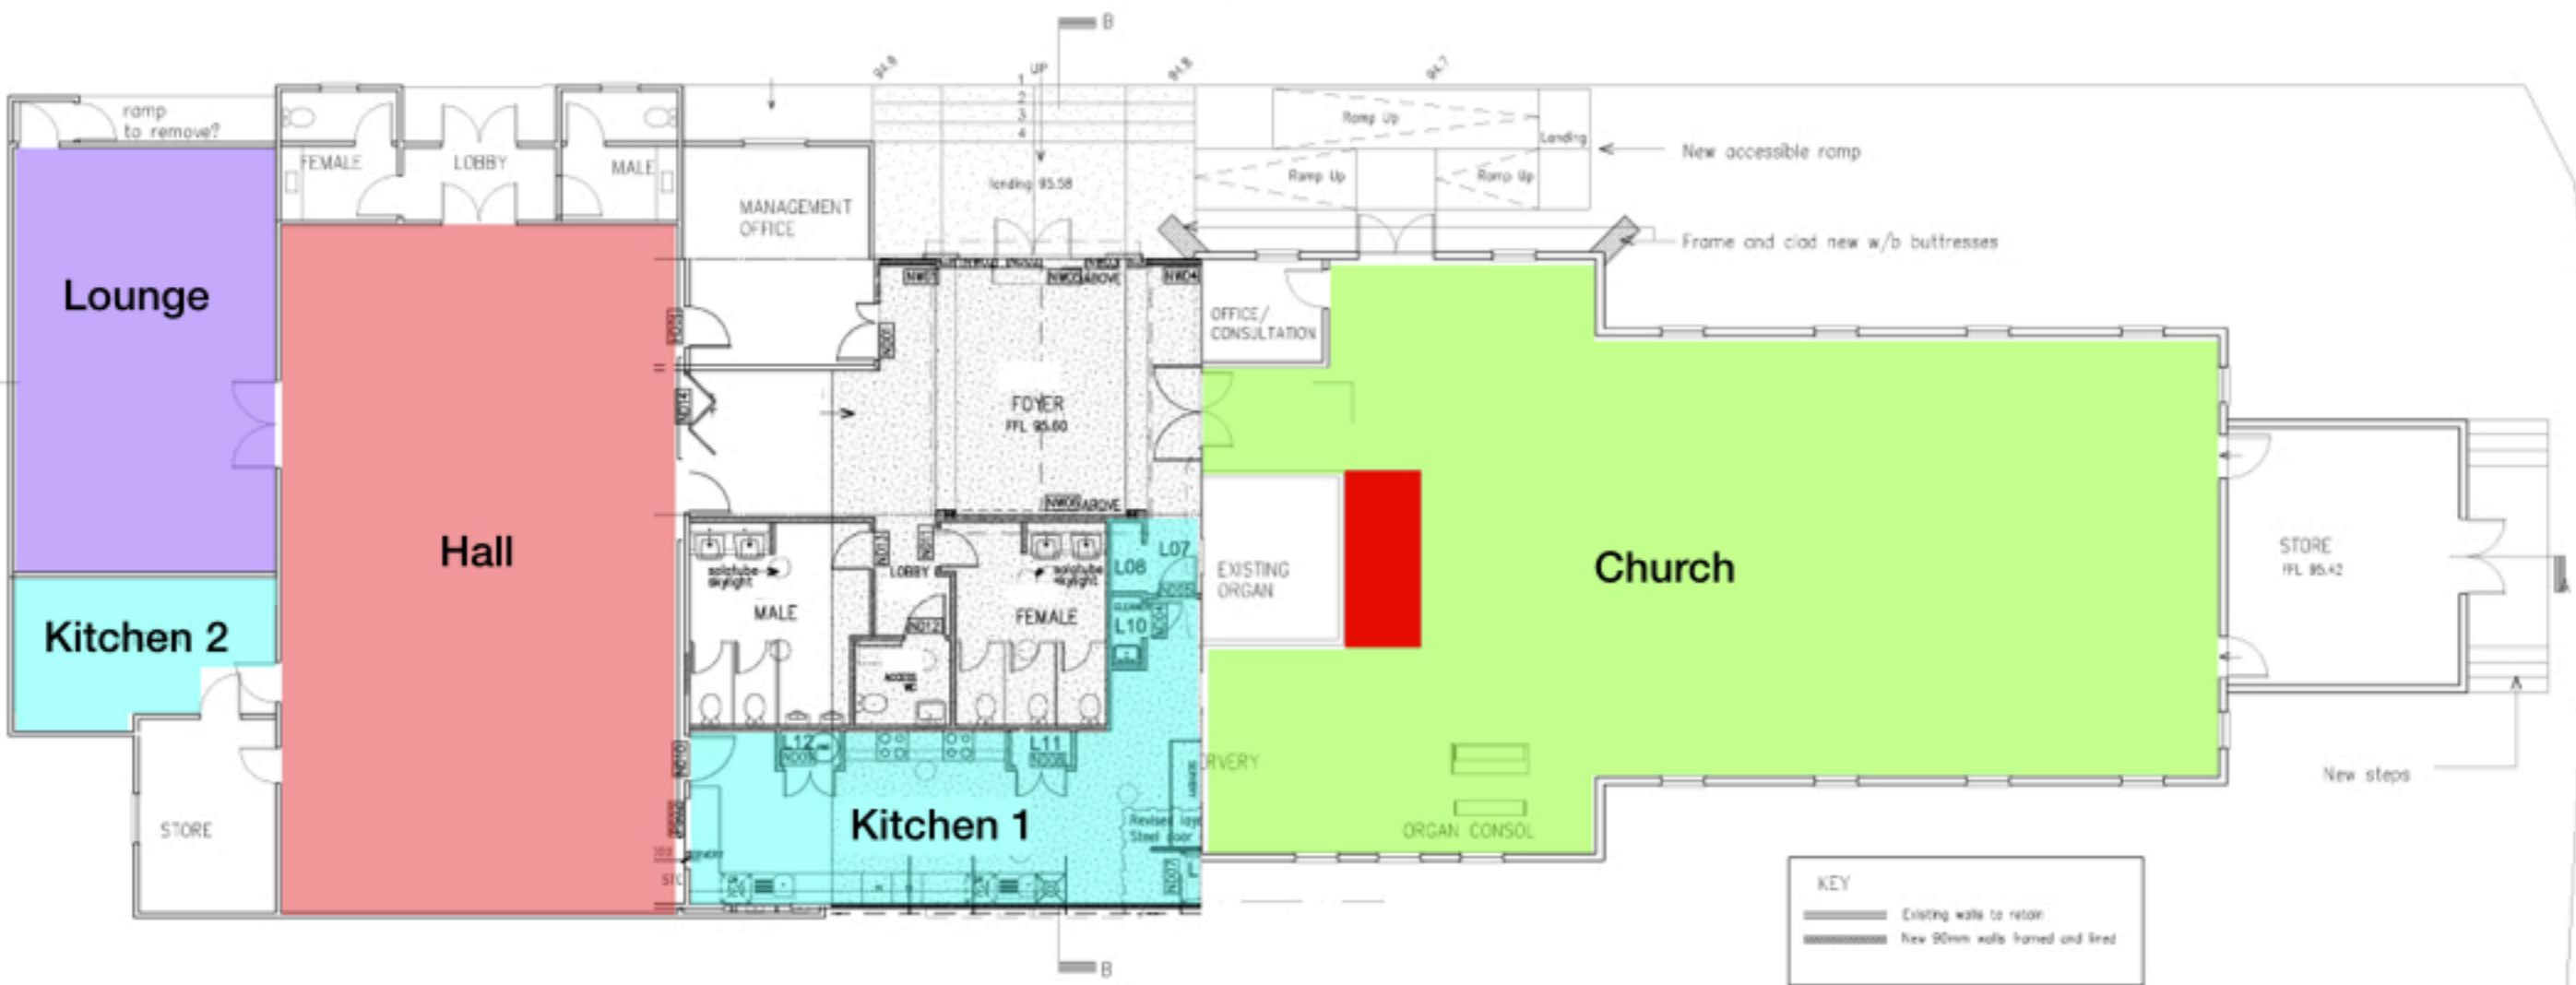

KEY

- Existing walls to retain
- New 90mm walls framed and clad

please do not use or remove furniture in area marked in red

MT EDEN ROAD